


This drawing must not be scaled and all dimensions are to be checked on site prior to work commencing. Use figured dimensions in all cases. The design and drawing are the copyright of Projekt Architects and must not be used or reproduced without permission. Any discrepancies are to be reported immediately to the Projekt Architects. All information shown on the drawing is subject to obtaining the necessary statutory consents. Copyright of Projekt Architects Ltd.

REV	DATE	DESCRIPTION	Rev By	Chk'd By
P01	2019-06-25	First Issue.	MW	DM/FF
P02	2019-06-28	Revised to suit client comments.	MW	DM/FF
P03	2019-07-15	Generally revised for Planning.	MW	NM
P04	2020-01-08	Generally revised and commercial kitchen area generally revised	MW	NM/DM

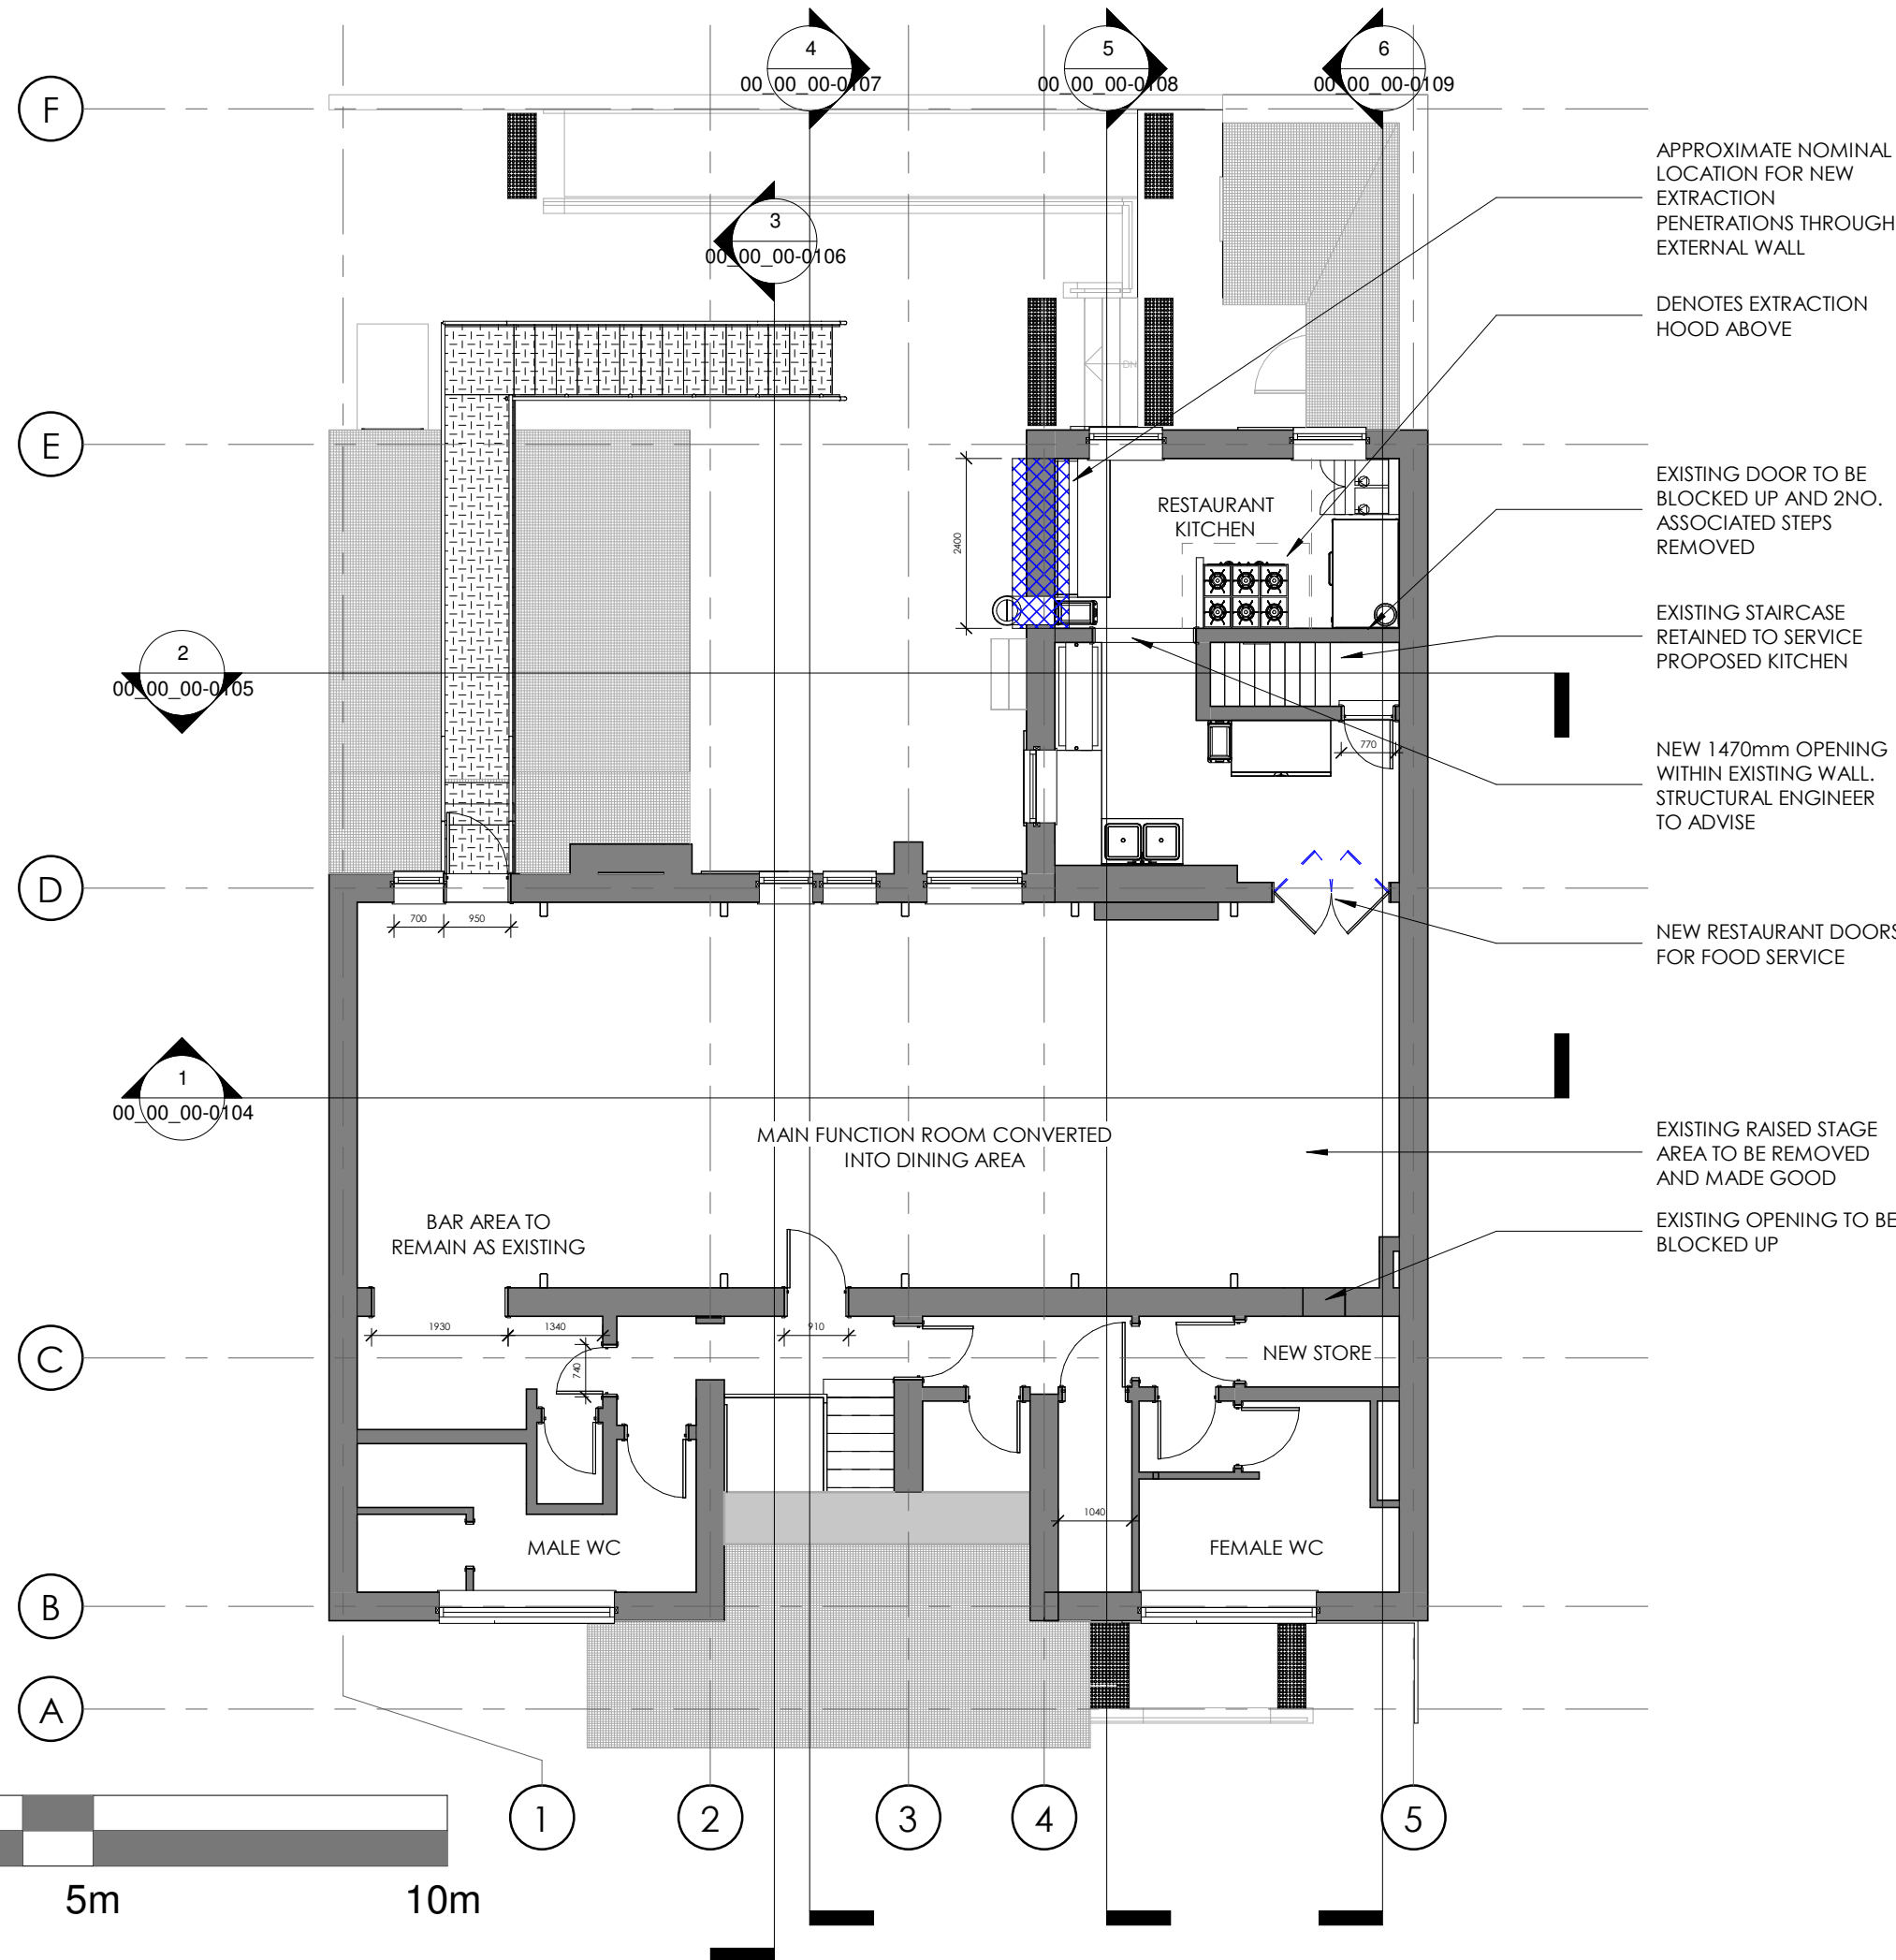

Client
C4 Limited

Project Title
Red Row Working Mens Club

Project Address
**Red Row Working Mens Club,
Morpeth,
NE61 5AU**

Drawing Title
Proposed First Floor Plan

Job No.	Originator	Zone	Level	Type	Role
2218	PA	XX	02	DR	A

System Classification	Drawing No.	Suitability	Revision
00_00_00-0102		A3	C04

Drawn	Checked	Date	Scale	Size
MW	DM/FF	2019-06-25	1 : 100	A3

Media Exchange 2
Coquet Street
Newcastle Upon Tyne
NE1 2QB

One Lochrin Square,
92 Fountainbridge,
Edinburgh,
EH3 9QA

t : 0191 260 5551
e : admin@projektarchitects.com
w : www.projektarchitects.com



Architects | Construction

SCALE 1:100

